


PROPOSED CEILING PLAN

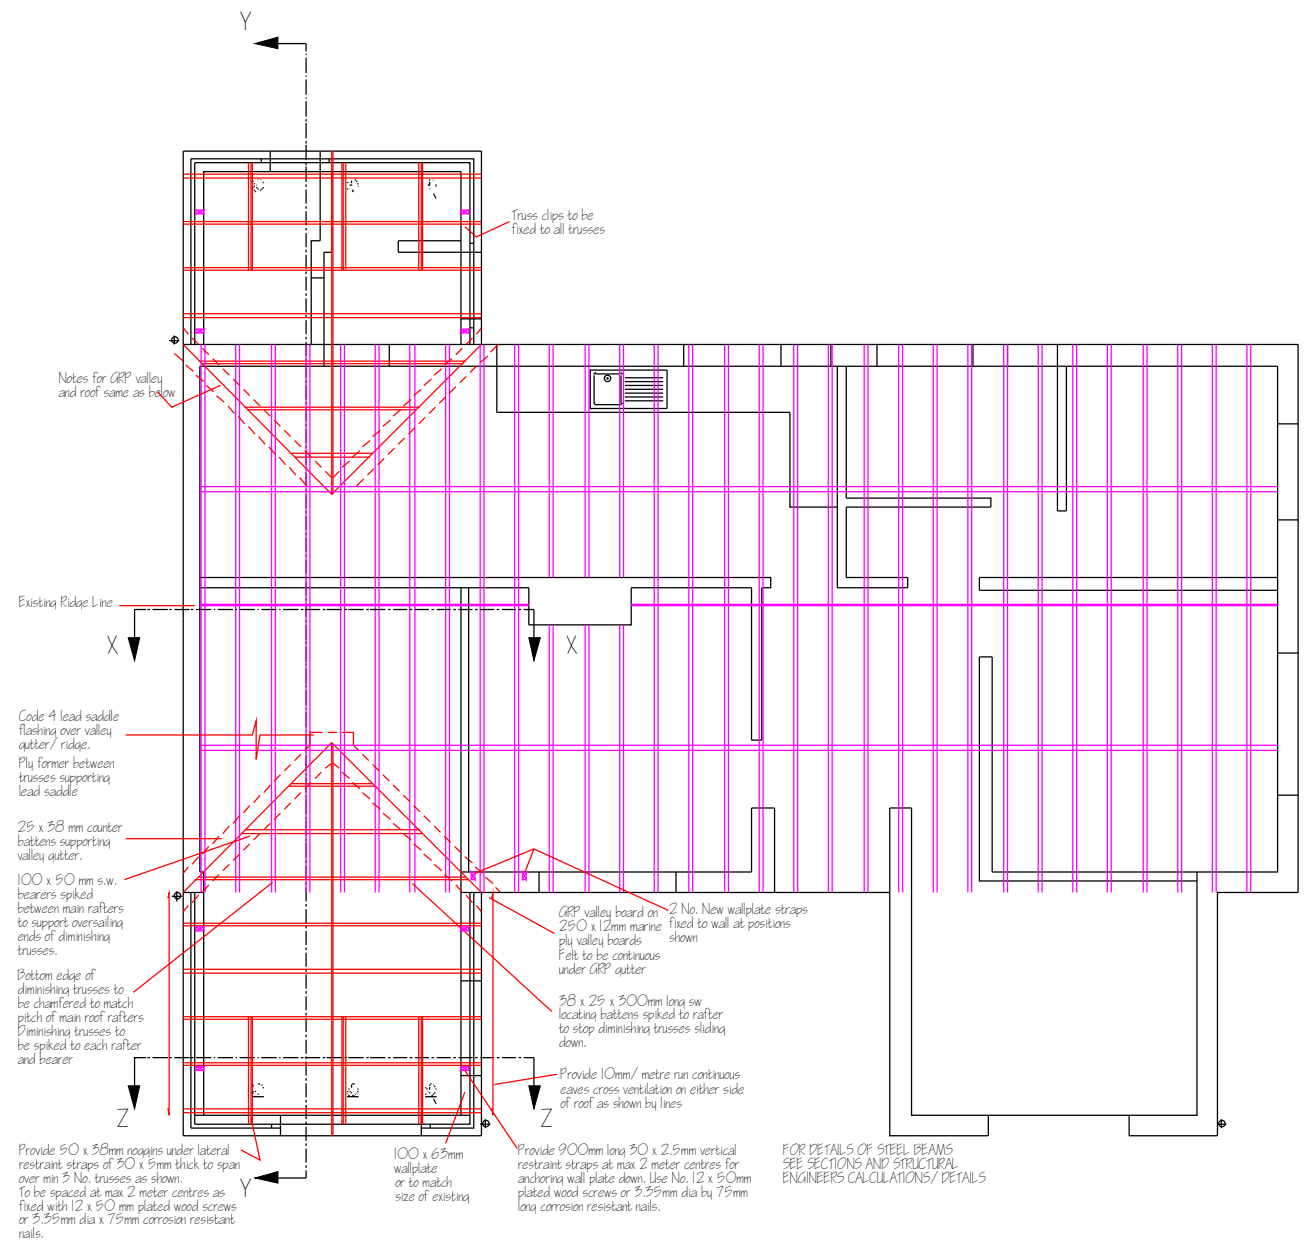

PROPOSED ROOF PLAN

ANY ANOMALY BETWEEN APPROVED DRAWINGS AND SITE CONDITIONS, STATUTORY REQUIREMENTS OR OTHER REQUIREMENTS OF THE BUILDING INSPECTOR, INSPECTING ARCHITECT OR NHBC INSPECTOR SHALL BE RESOLVED BEFORE THE WORK IN QUESTION PROCEEDS. THIS DRAWING IS ISSUED TO IDENTIFY COMPONENTS AND TO SHOW METHODS OF CONSTRUCTION ONLY. DO NOT SCALE. USE ONLY GIVEN DIMENSIONS

Location : Road Hallow, Worcester WR2	Client : Mr & Mrs W Proposed garage conversion and extension	Drawing title : BUILDING REGULATION DRAWING CEILING & ROOF PLANS Date : April, '96 Scale : 1:100 & 1:50	Drq. No: 04	REV.
--	--	---	-------------	------