


GROUND FLOOR PLAN  
scale 1:50

**GENERAL NOTES:**  
 1. ALL WORK TO BE IN ACCORDANCE WITH THE BUILDING REGULATIONS APP. 2010.  
 2. ALL WORK TO BE COMPLETED BY 15th FEBRUARY 2011.  
 3. ALL WORK TO BE COMPLETED BY 15th FEBRUARY 2011.  
 4. ALL WORK TO BE COMPLETED BY 15th FEBRUARY 2011.  
 5. ALL WORK TO BE COMPLETED BY 15th FEBRUARY 2011.  
 6. ALL WORK TO BE COMPLETED BY 15th FEBRUARY 2011.  
 7. ALL WORK TO BE COMPLETED BY 15th FEBRUARY 2011.  
 8. ALL WORK TO BE COMPLETED BY 15th FEBRUARY 2011.  
 9. ALL WORK TO BE COMPLETED BY 15th FEBRUARY 2011.  
 10. ALL WORK TO BE COMPLETED BY 15th FEBRUARY 2011.

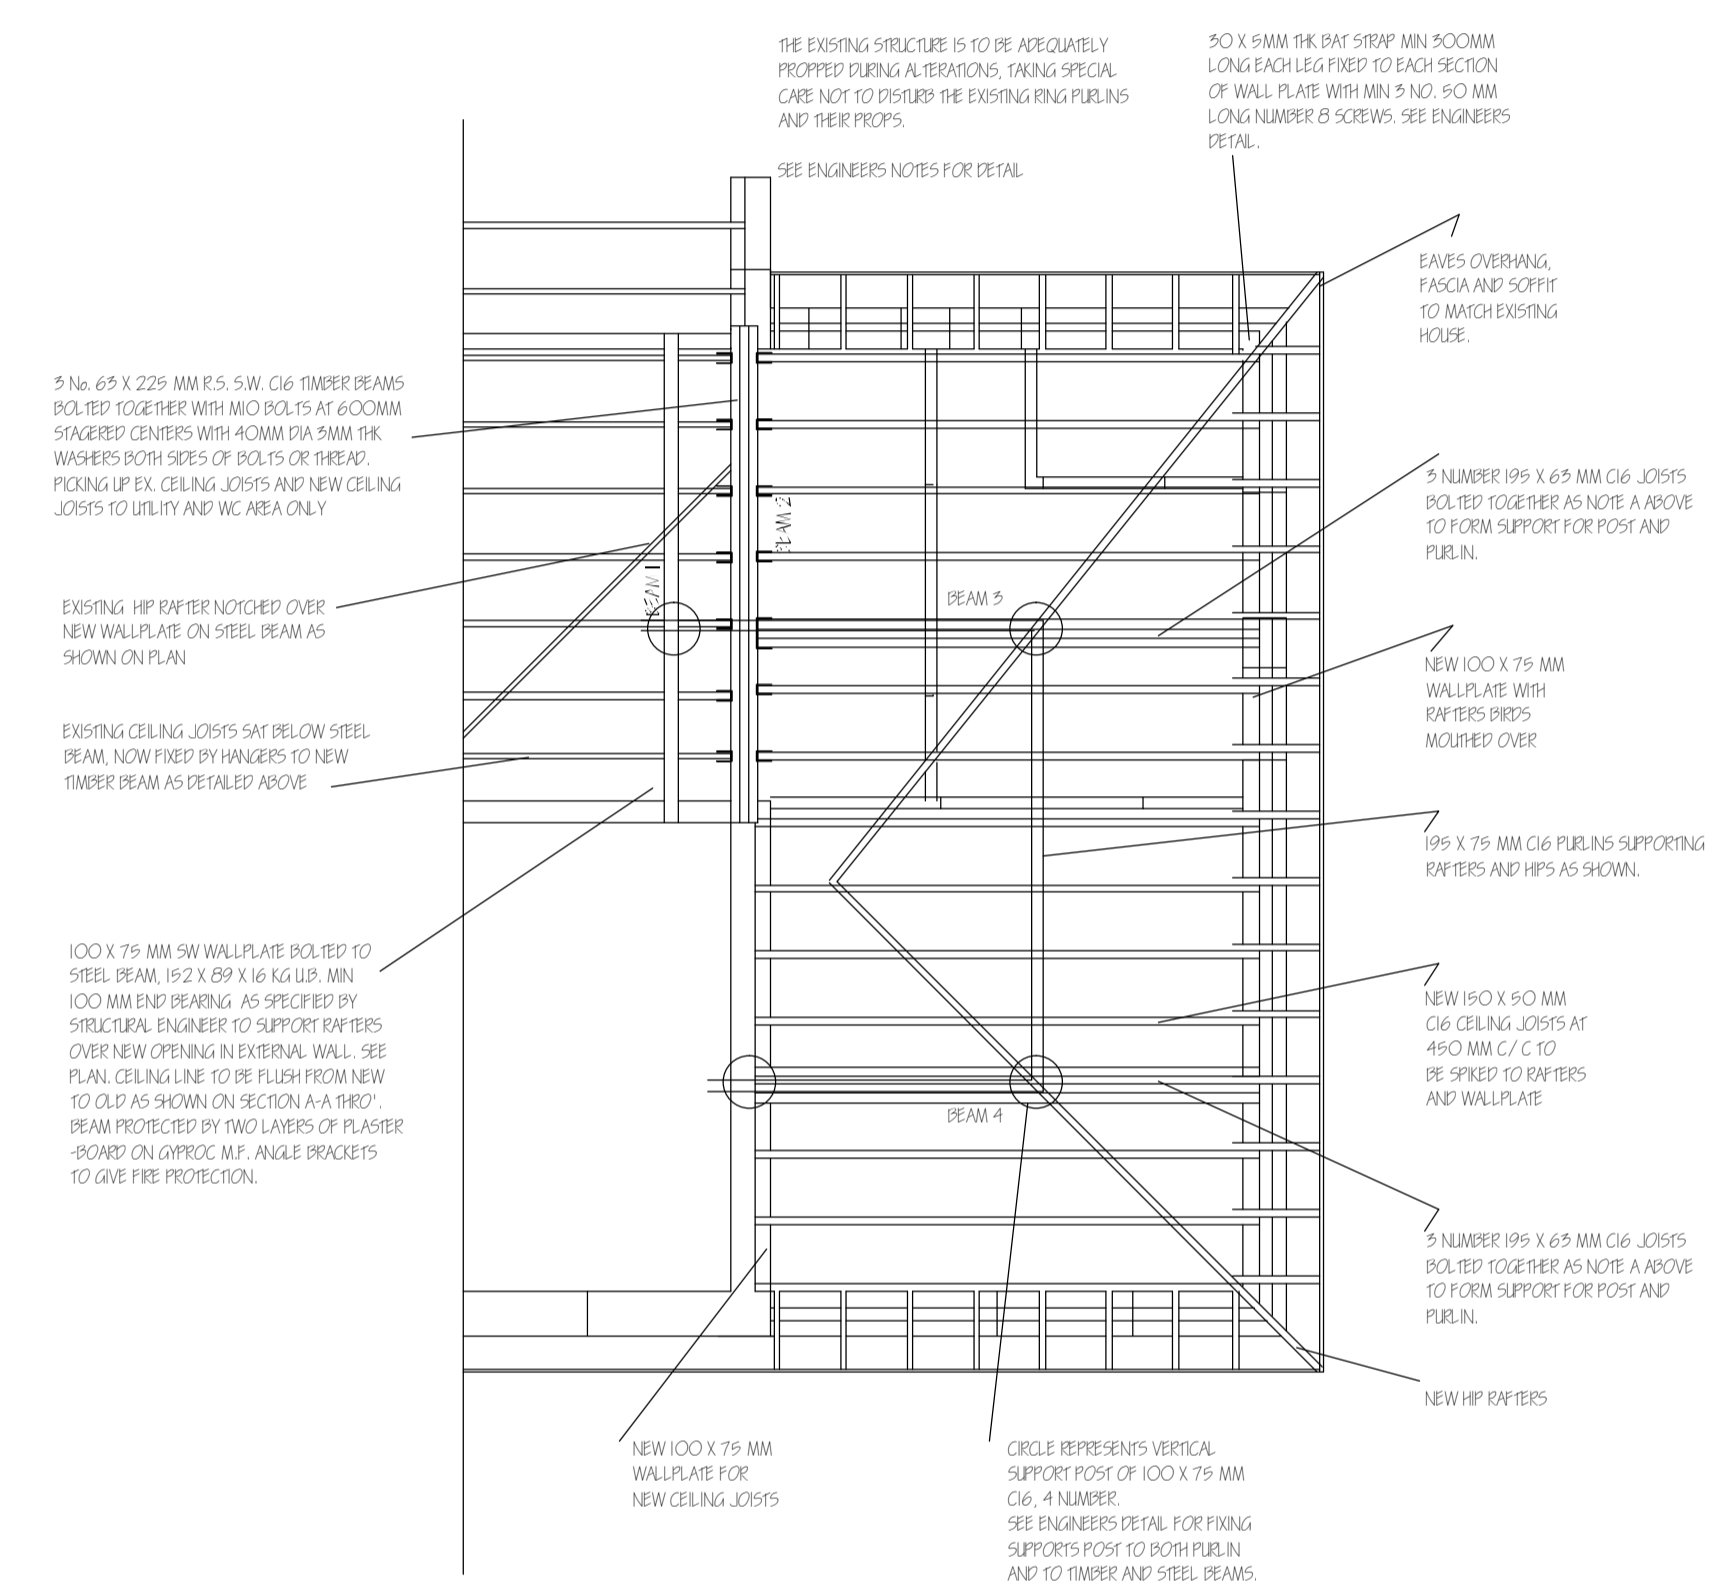

CEILING PLAN - PROPOSED  
scale 1:50

REF	ORIGINAL DRAWING NO.	DATE	REVISION	NOTES
A1	1000000	15/02/2011	1	ISSUED FOR PERMIT
A2	1000000	15/02/2011	2	ISSUED FOR PERMIT
A3	1000000	15/02/2011	3	ISSUED FOR PERMIT
A4	1000000	15/02/2011	4	ISSUED FOR PERMIT
A5	1000000	15/02/2011	5	ISSUED FOR PERMIT
REVISED	1000000	15/02/2011	6	ISSUED FOR PERMIT
REVISED	1000000	15/02/2011	7	ISSUED FOR PERMIT
REVISED	1000000	15/02/2011	8	ISSUED FOR PERMIT
REVISED	1000000	15/02/2011	9	ISSUED FOR PERMIT
REVISED	1000000	15/02/2011	10	ISSUED FOR PERMIT

This drawing to be read in conjunction with all other working drawings and specification, and forms part of the building contract for any works to be carried out.

Any anomaly between approved drawings and site conditions, statutory requirements or other requirements of the building inspector, inspecting Architect, or NBSI inspector shall be resolved before the work in question proceeds. This drawing is issued to identify components and to show methods of construction only do not scale, use only given dimensions

NOV	RE	APP	
NOV	RE	APP	

Project:  
Road  
Churchdown  
Gloucester  
GL3

For Mr & Mrs H

Title:  
DRAWING AS PROPOSED

Reference:  
BUILDING REGULATIONS APP.

Scale:  
1:100 & AS SHOWN

Drawing No: 011099/05