




EXISTING FRONT ELEVATION

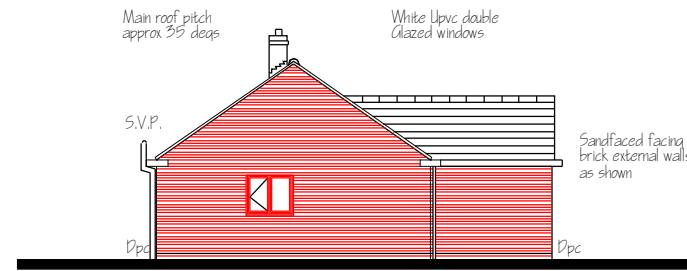


EXISTING SIDE ELEVATION

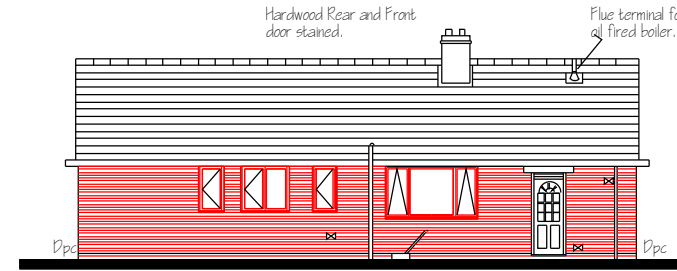

EXISTING REAR ELEVATION

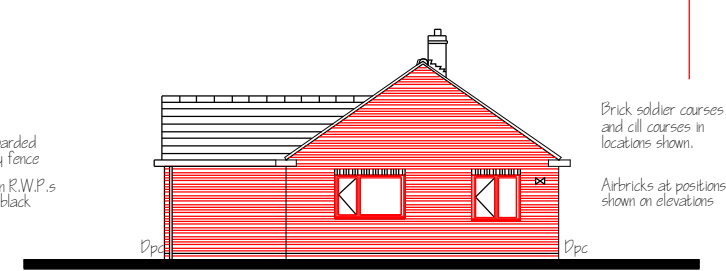

EXISTING SIDE ELEVATION

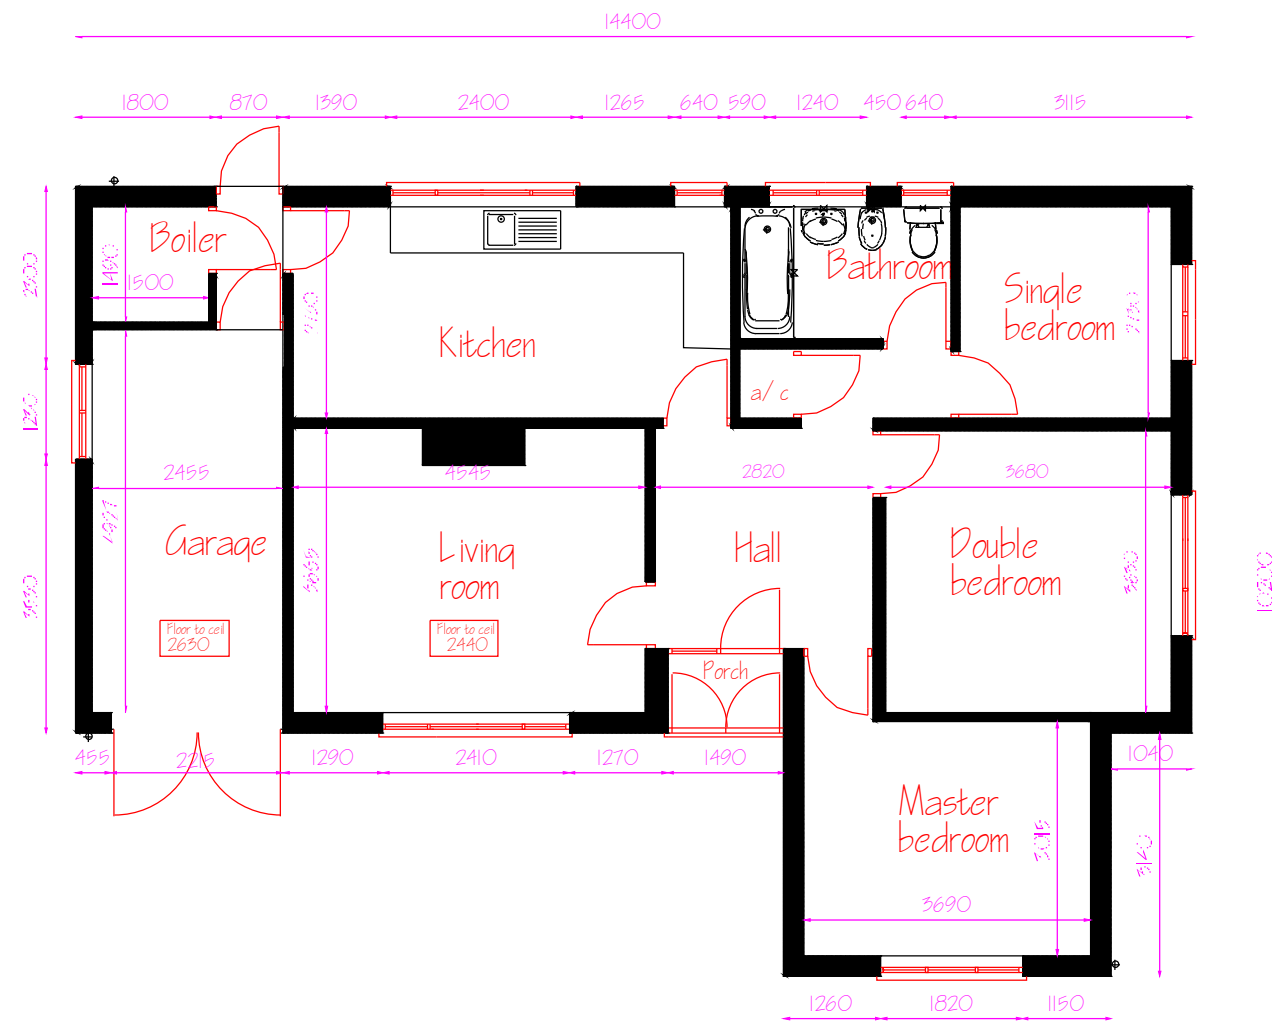

EXISTING GROUND FLOOR PLAN

SITE LOCATION PLAN

Scale 1:1250

Notes :

ANY ANOMALY BETWEEN APPROVED DRAWINGS AND SITE CONDITIONS, STATUTORY REQUIREMENTS OR OTHER REQUIREMENTS OF THE BUILDING INSPECTOR, INSPECTING ARCHITECT OR NIMCO INSPECTOR SHALL BE RESOLVED BEFORE THE WORK IN QUESTION PROCEEDS. THIS DRAWING IS ISSUED TO IDENTIFY COMPONENTS AND TO SHOW METHODS OF CONSTRUCTION ONLY DO NOT SCALE. USE ONLY GIVEN DIMENSIONS

Location : Road
Hallow,
Worcester
WR2

Client : Mr & Mrs W
Proposed garage conversion
and extension

Drawing title : PLANNING DRAWING AS EXISTING
Date : Jan. Scale : 1:100 & 1:50

Drq. No: 01 REV.