




PROPOSED FRONT ELEVATION

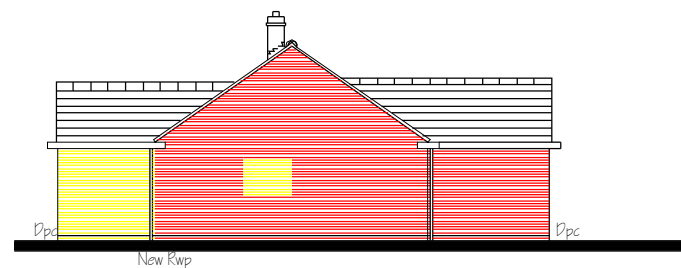


PROPOSED SIDE ELEVATION

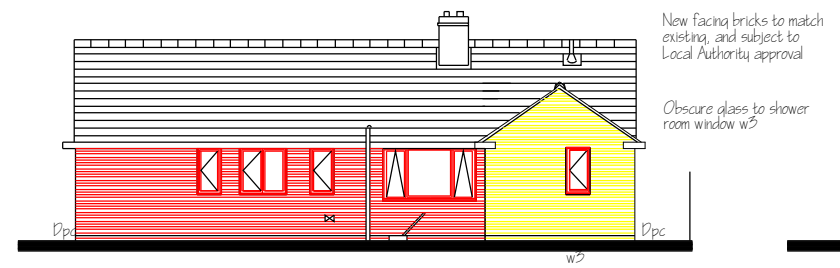

PROPOSED REAR ELEVATION

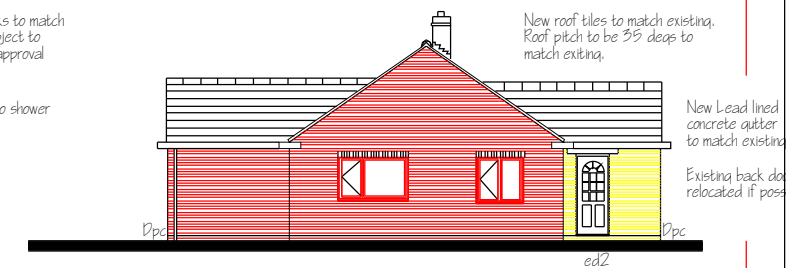

PROPOSED SIDE ELEVATION

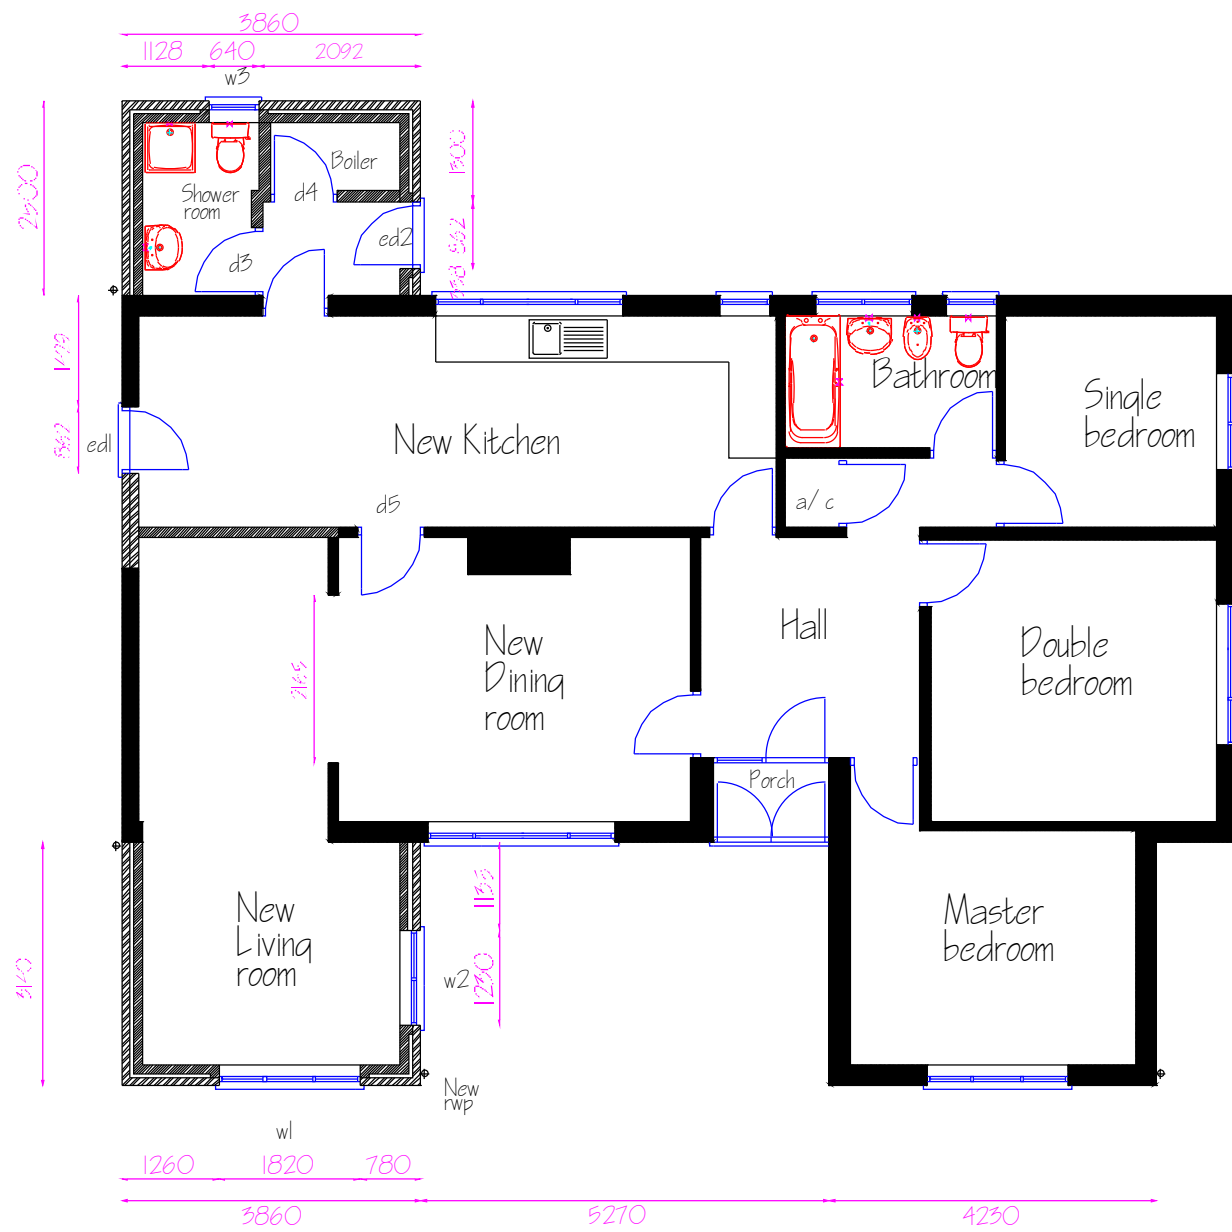

PROPOSED GROUND FLOOR PLAN

BLOCK LOCATION PLAN

Scale 1:500

Notes :

ANY ANOMALY BETWEEN APPROVED DRAWINGS AND SITE CONDITIONS, STATUTORY REQUIREMENTS OR OTHER REQUIREMENTS OF THE BUILDING INSPECTOR, INSPECTING ARCHITECT OR NRSIC INSPECTOR SHALL BE RESOLVED BEFORE THIS WORK IN QUESTION PROCEEDS. THIS DRAWING IS ISSUED TO IDENTIFY COMPONENTS AND TO SHOW METHODS OF CONSTRUCTION ONLY. DO NOT SCALE. USE ONLY GIVEN DIMENSIONS.

Location : Road
Hallow,
Worcester
WR2

Client : Mr & Mrs W
Proposed garage conversion
and extension

Drawing title : PLANNING DRAWING AS PROPOSED

Date : Jan. Scale : 1:100 & 1:50

Drq. No: 02

REV.